




# MUMBLES COASTAL PROTECTION SCHEME

## SEAWALL & REVETMENT CROSS SECTION TYPE C

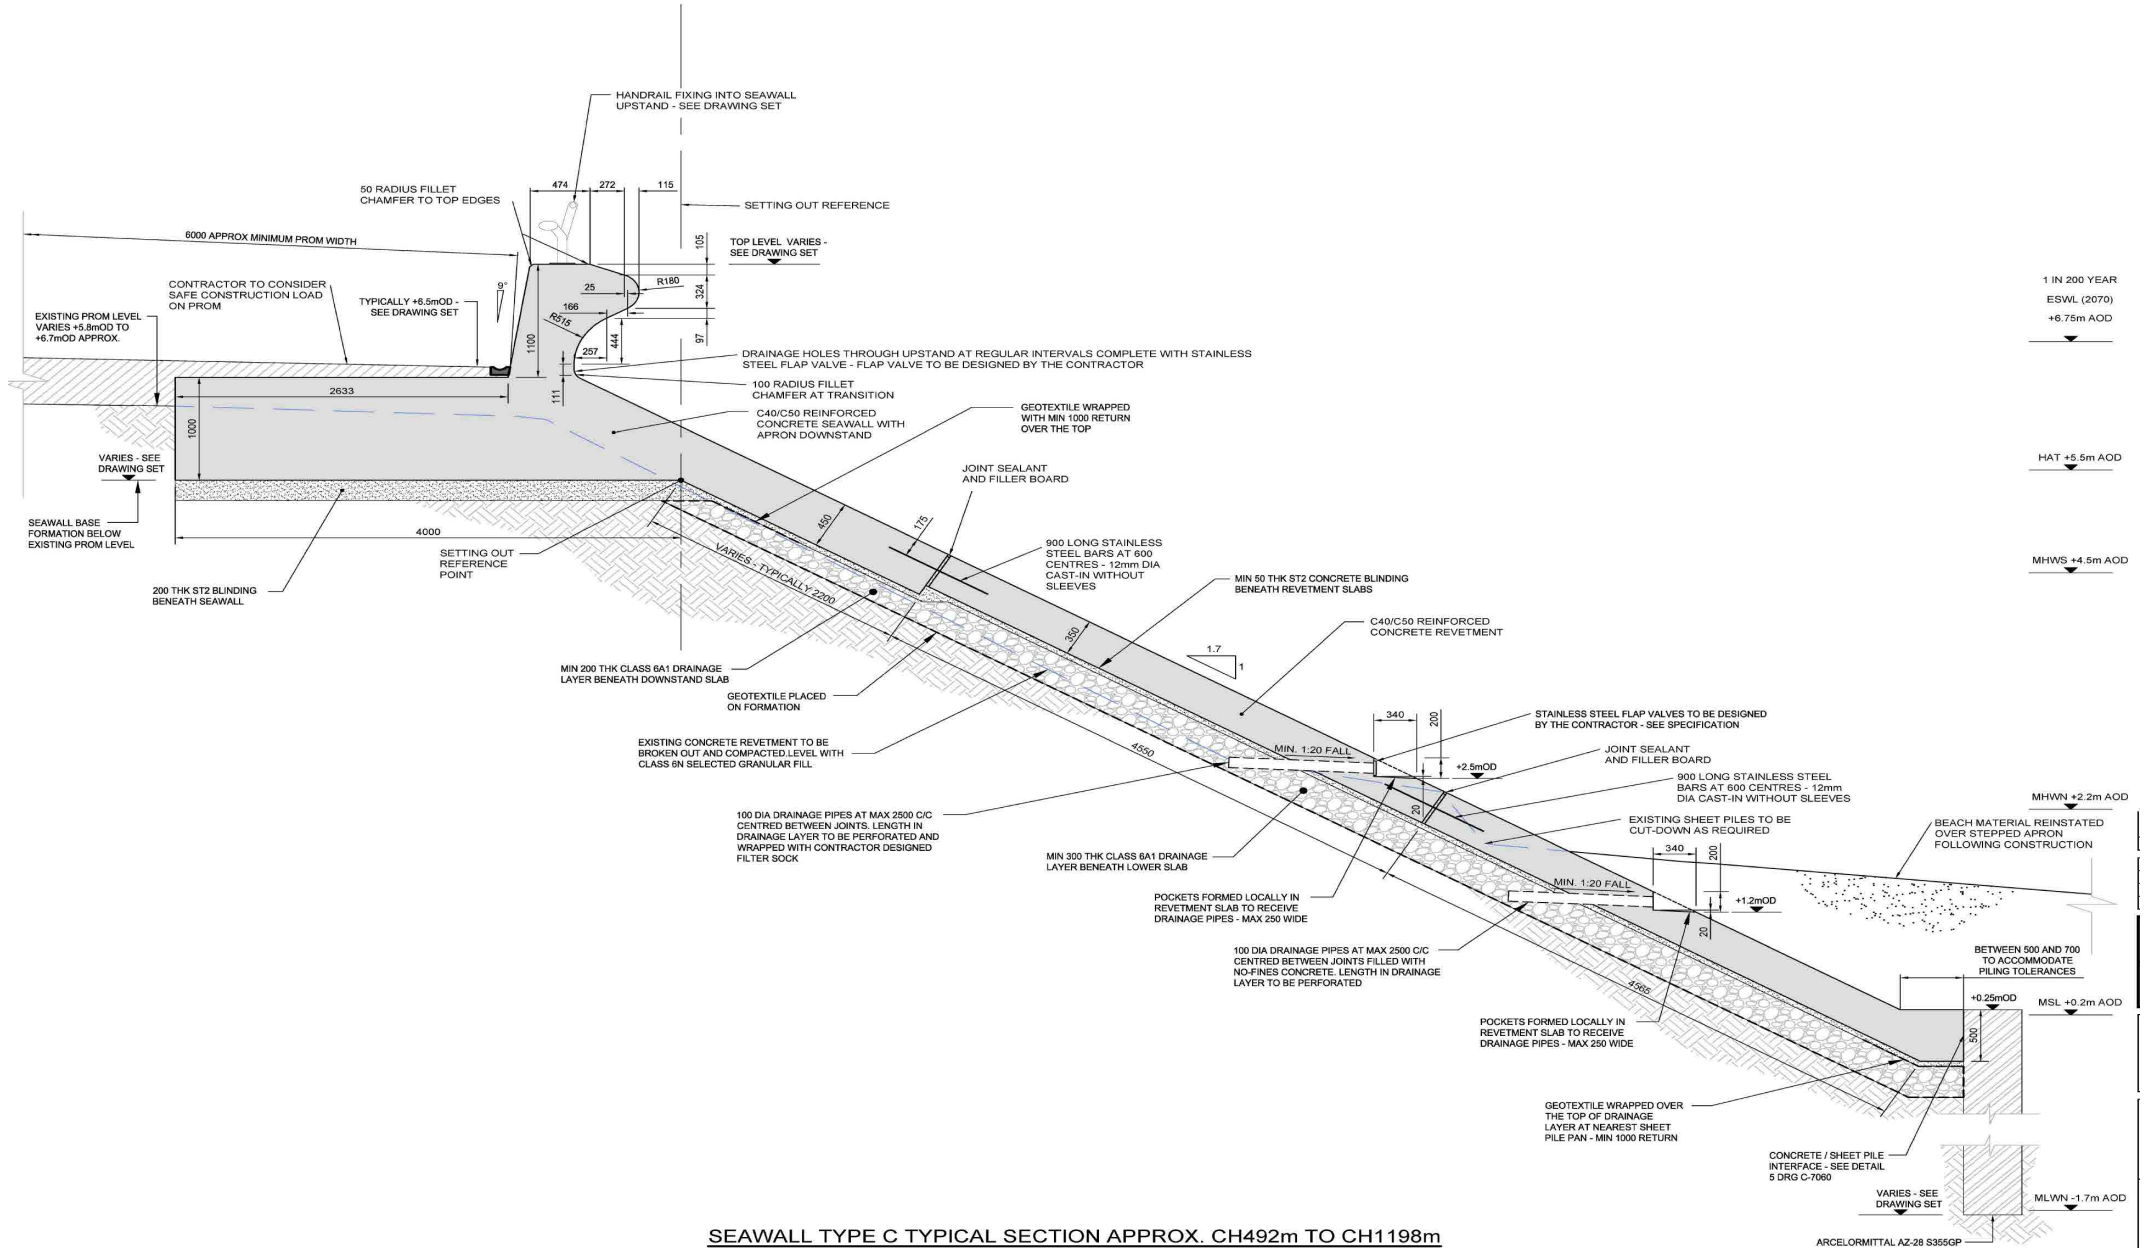

SEAWALL TYPE C TYPICAL SECTION APPROX. CH492m TO CH1198m

SCALE 1:25

ARCELORMITTAL A2-28 S355GP