


MUMBLES COASTAL PROTECTION SCHEME

SEAWALL CROSS SECTION TYPE A

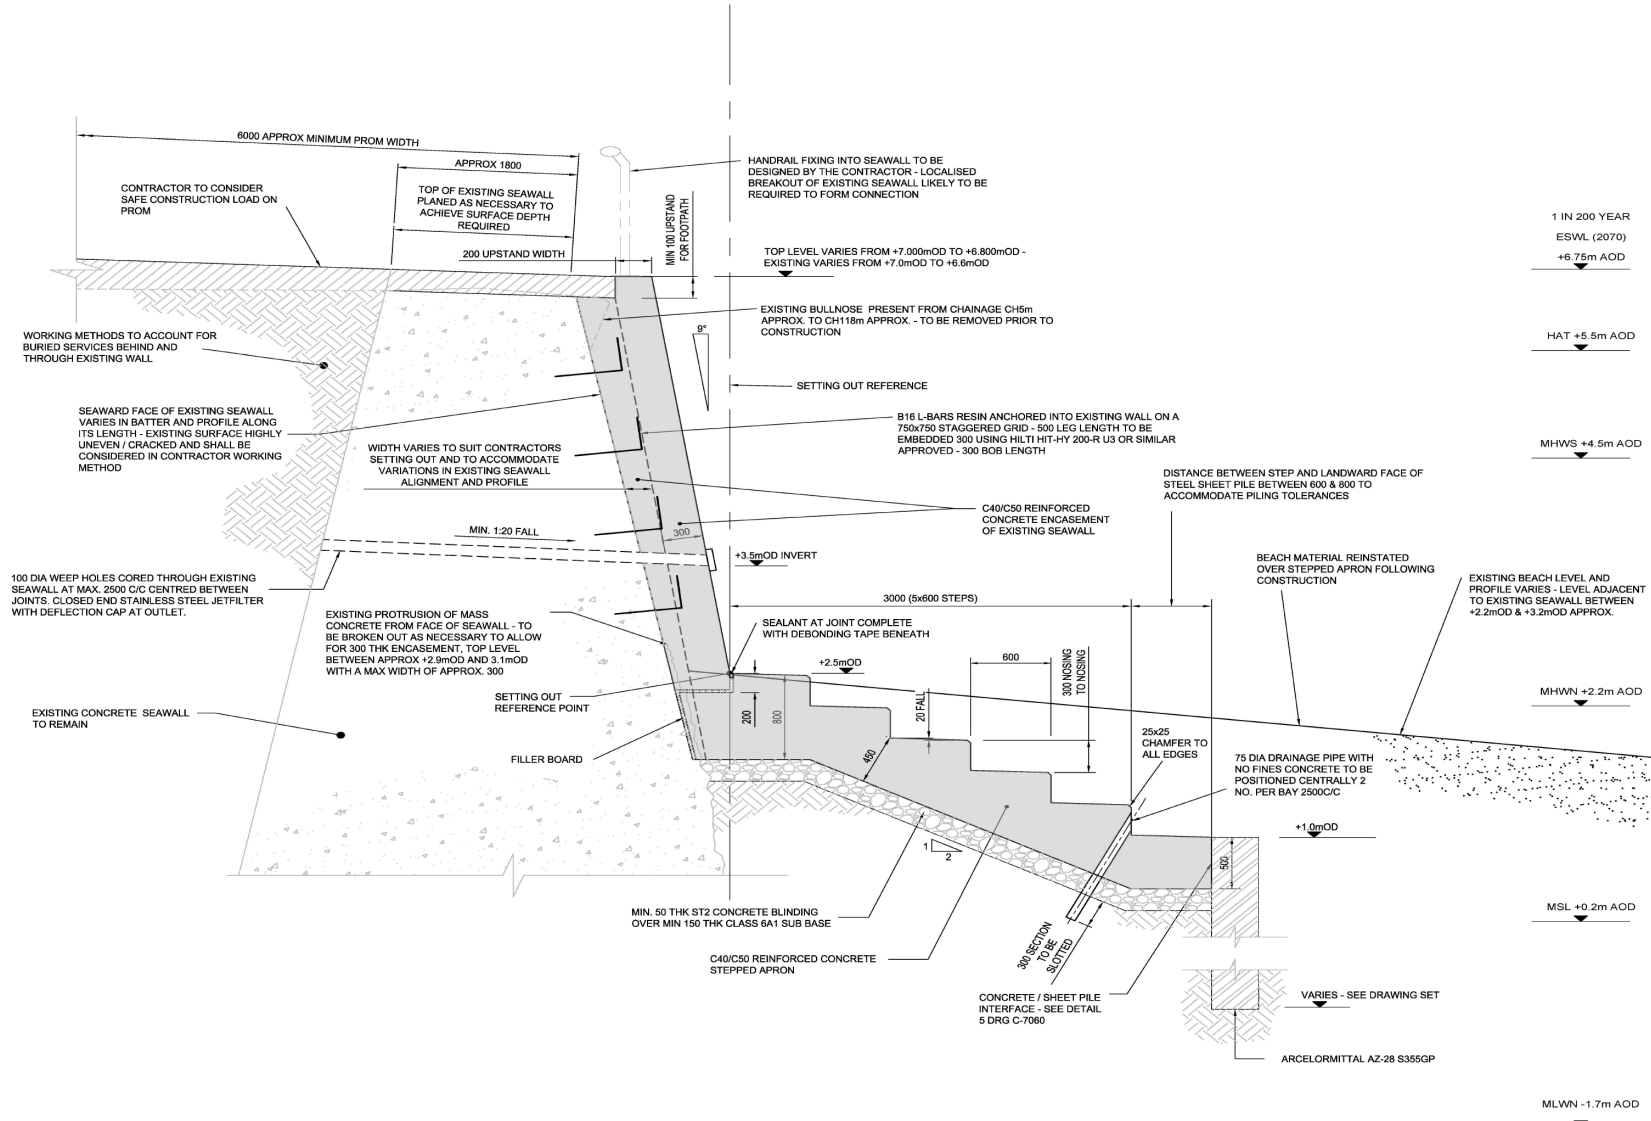

SEAWALL TYPE A TYPICAL SECTION APPROX. CH5m TO CH152m

SCALE 1:25